

Weights of track way and netting


Track way	1.80 kg:metre
Cricket/division 50mm sq	0.83 kg:10sq metres
Golf 22mm sq	1.43 kg:10sq metres
Archery	2.44 kg:10sq metres
White, green or blue cotton canvas	3.40 kg:10sq metres

Notes


Our standard netting supplied has a melting point of 215°C.
 If flame retardant to BS5867: PART 2, TYPE 'A' netting is required, this has a melting point of 215°C, and will not support flame.

Colour options available: White, Green, Blue and Red.


Note that the bay widths can be modified

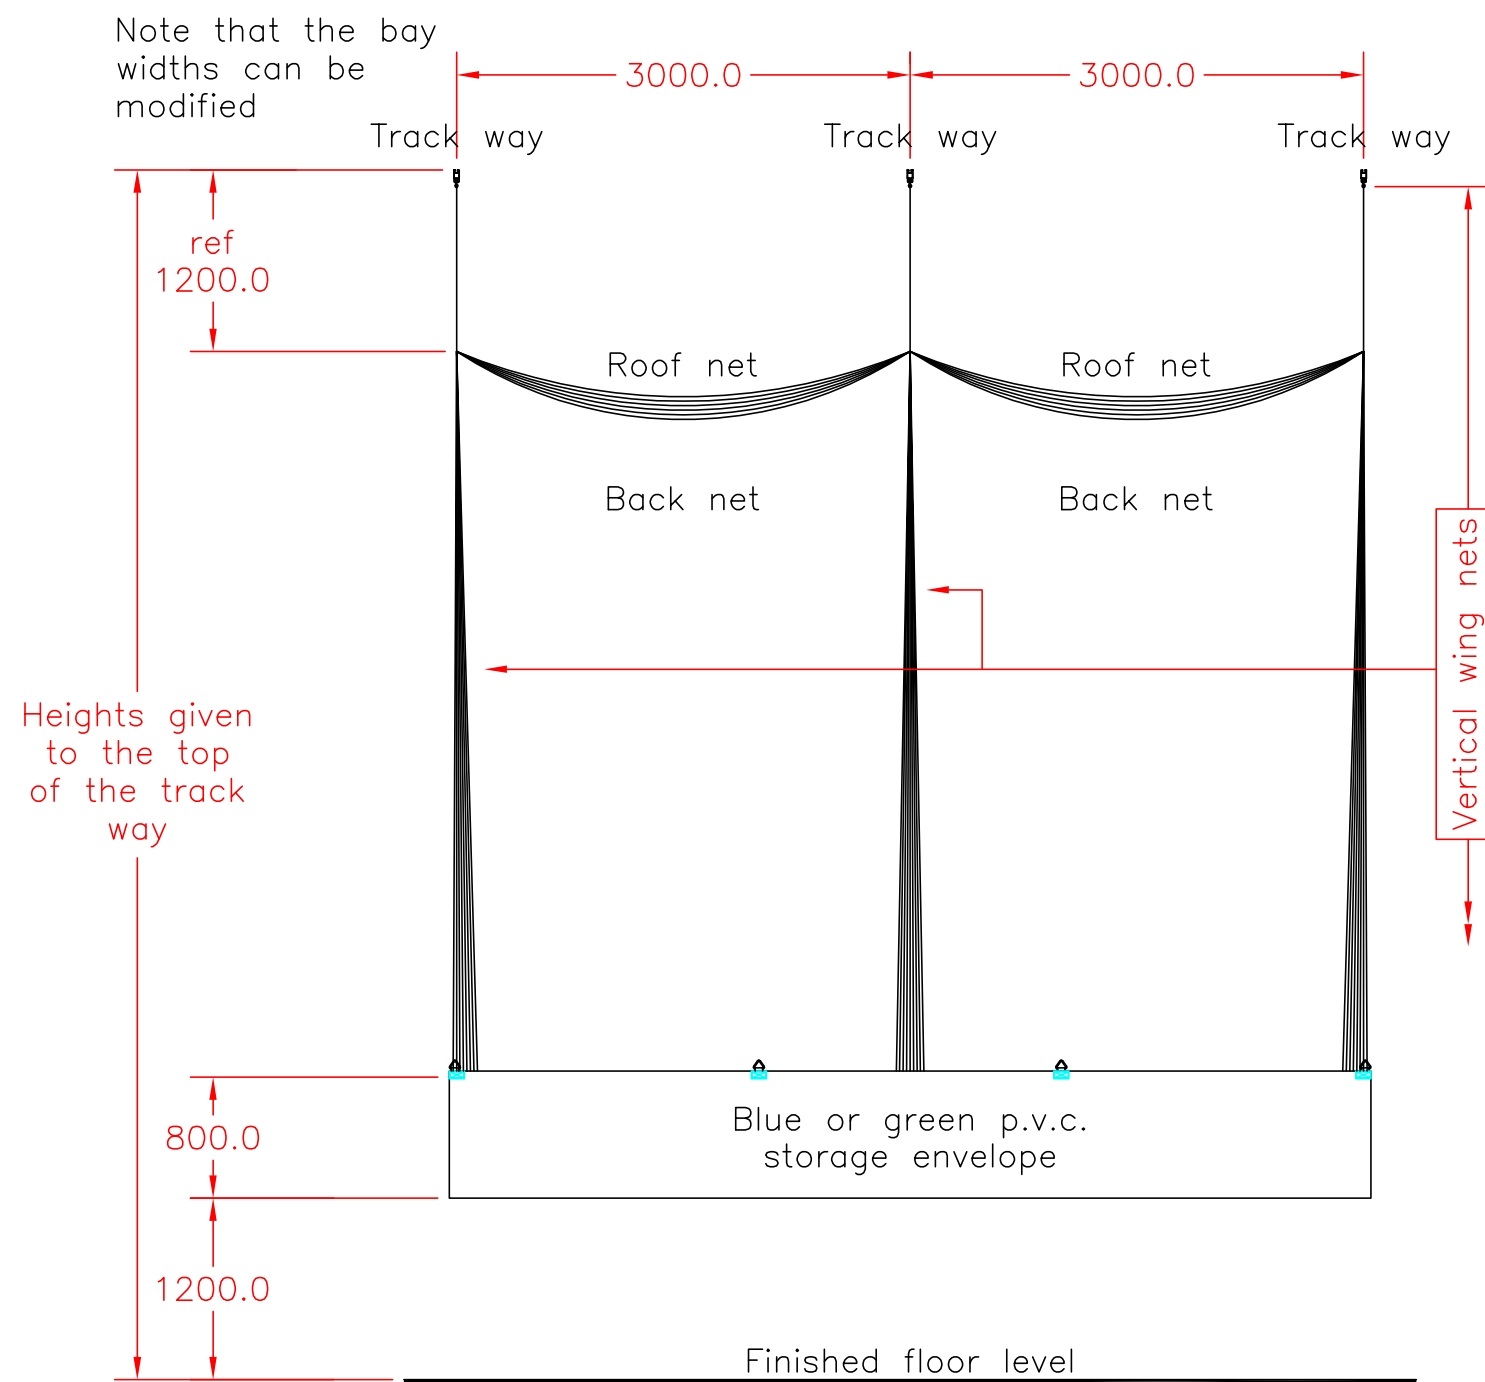

CRICKET/GOLF/ARCHERY BAY DETAILS

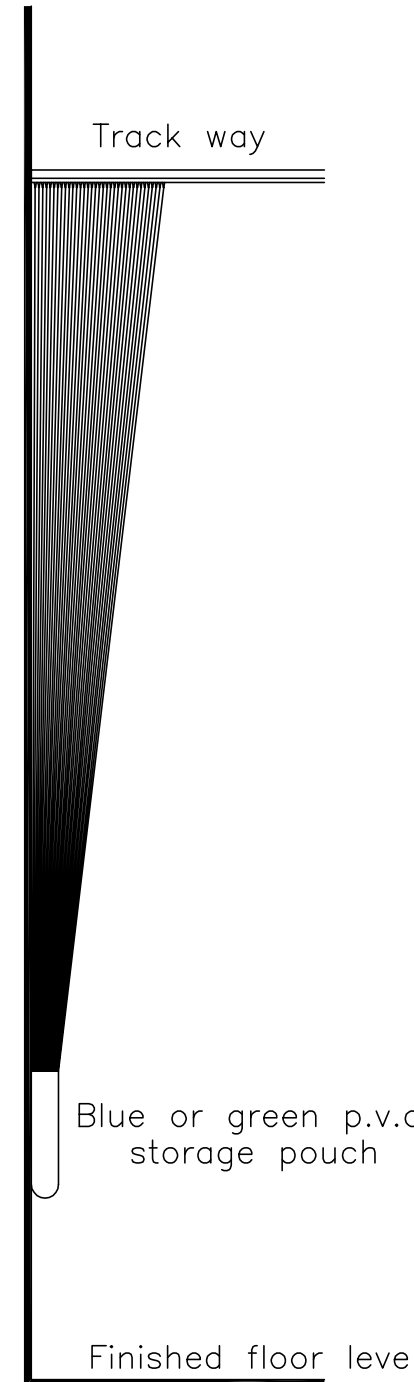

DIVIDER NET DETAILS

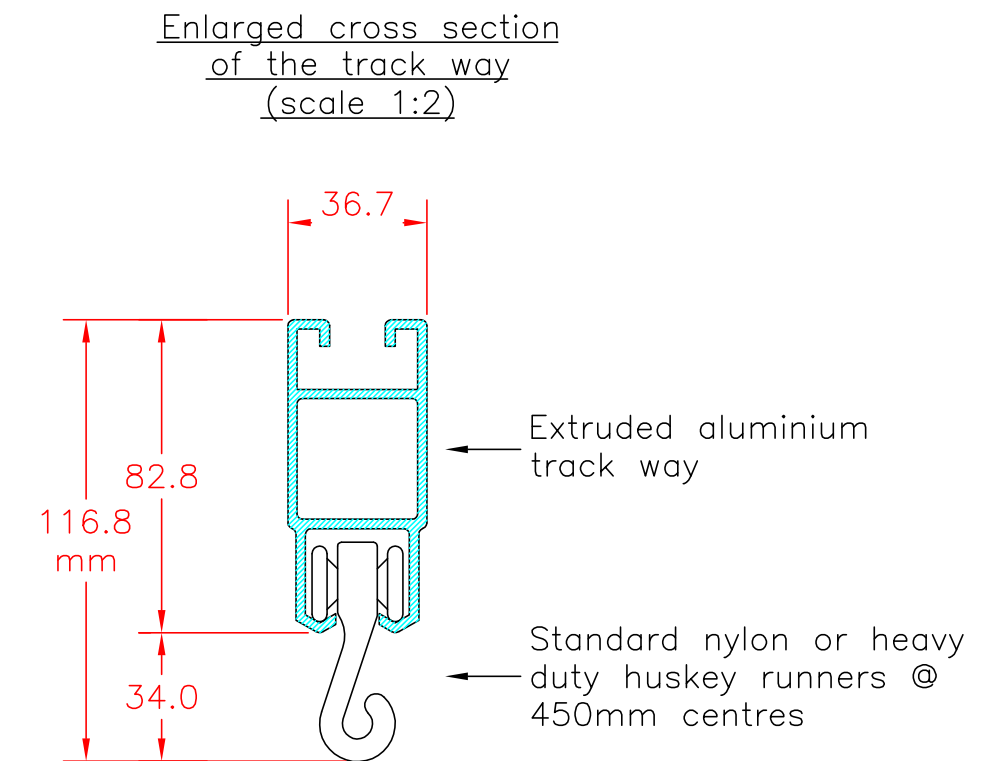

E: JC, 23/08/11, CSP2-2264. ARROWS AND NOTES ADDED SHOWING WING NETS EXTEND UP TO THE TRACKWAY.
 D: RC, 28/09/06, CSP2-2072. TYPES & WEIGHTS OF NETS UPDATED.
 C: TJH, 23/09/02, CSP2-1637. HUSKEY TROLLEYS ADDED TO THE TROLLEY TEXT.
 B: TJH, 21/02/02, CSP2-1581. PENDANT RUNNER DID STATE HUSKEY TROLLEYS.
 A: TJH, 11/01/01, CSP2-1477. REDRAWN ON C.A.D. WITH MINOR UPDATED CHANGES.



Tel:Huddersfield(01484)542051 Fax:(01484)539148

SPORTS HALL, GENERAL TRACK WAY AND NETTING DETAILS

scale	date	dr	rev
1:50 & 1:2	11/01/01	T.J.H.	E

dwg no **SH-01**