



© Continental Sports Limited
 The copyright of this drawing and any supplementary information issued shall remain vested in Continental Sports Limited. It shall not be passed to any other party without the express written consent of an authorised director of Continental Sports Limited.

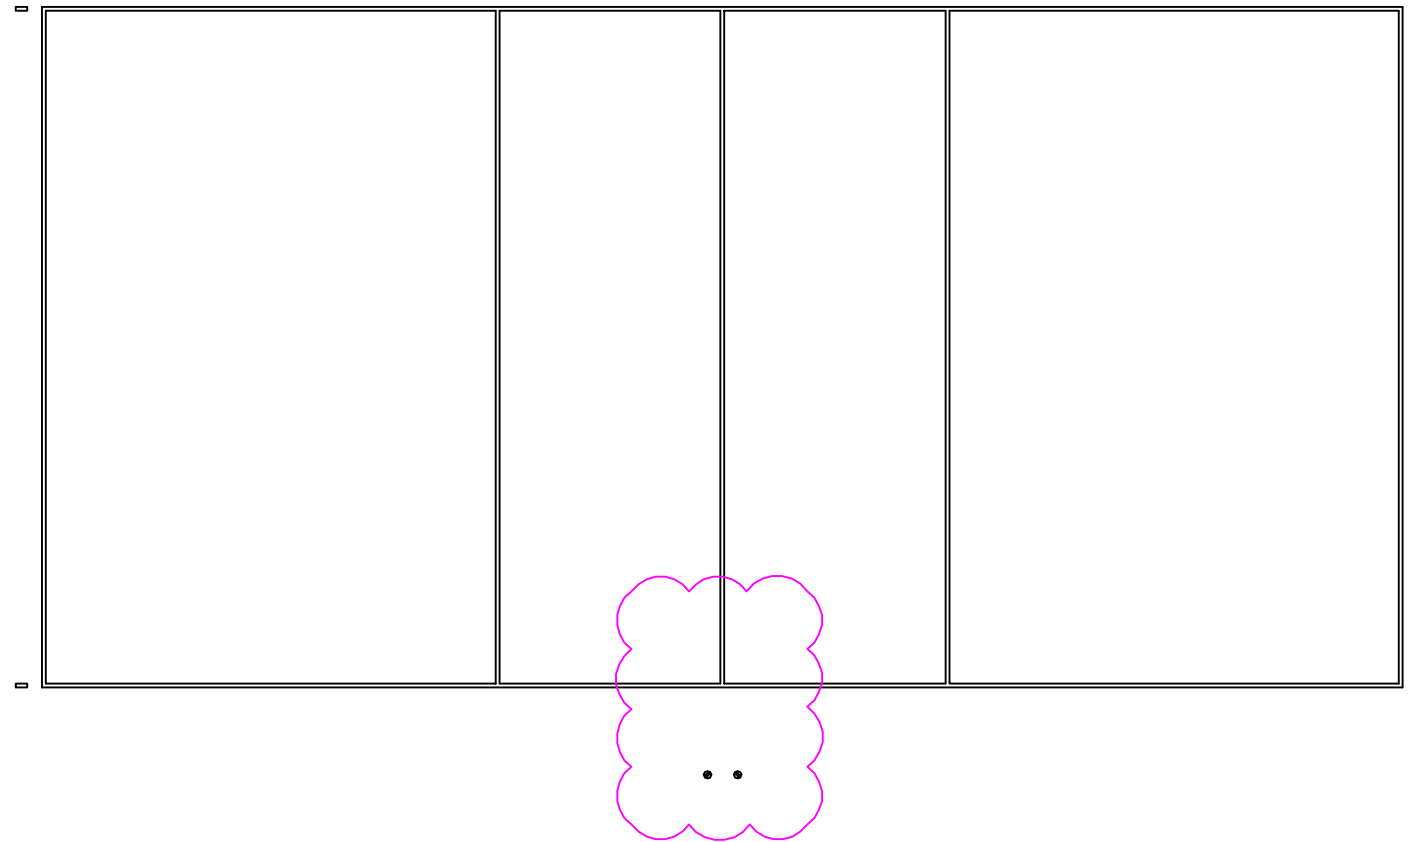

INTERNATIONAL MODEL
 VOLLEYBALL POSTS
 (SCALE 1:20)

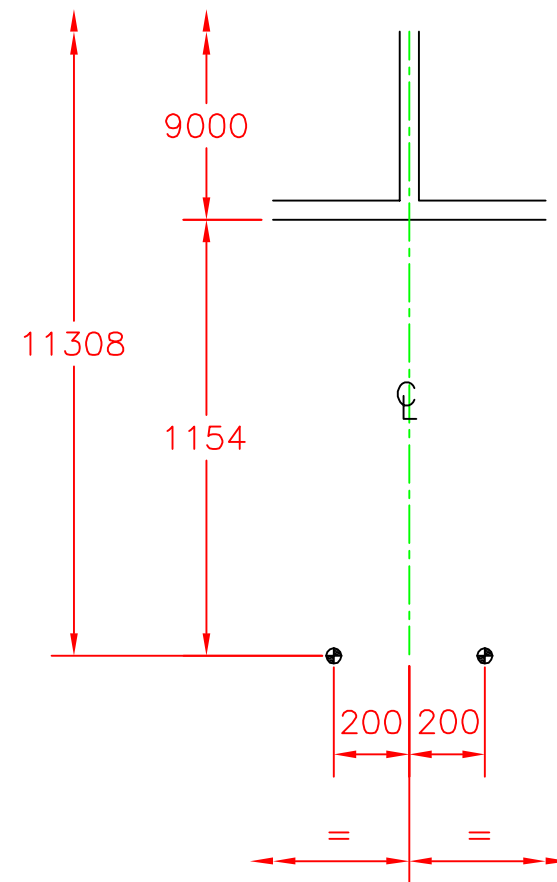

4no ANCHOR POINTS REQ'D

NOTE

IF POSTS ARE FIXED THROUGH A SPRUNG FLOOR THEN 4no ACCESS COVERS WILL NEED TO BE INSTALLED BY OTHERS PRIOR TO INSTALLATION

B: PJ, 07/02/13 CSP2-2305. COURT MARKING DIMS OMITTED.
 A: JC, 11/06/07 CSP2-2149. FLOOR ANCHOR LOCATIONS MADE MORE CLEAR. 750MM POST DIMENSION REMOVED.



Tel:Huddersfield(01484)542051 Fax:(01484)539148

FLOOR SOCKET LOCATIONS FOR INTERNATIONAL MODEL VOLLEYBALL POSTS

scale	date	dr	rev
1:100	25/08/05	IW	B

dwg no **CM-12**